




Written dimensions on these drawings shall have precedence over scaled dimensions. Contractor shall verify and be responsible for all dimensions and conditions shown on these drawings. Field verify all conditions prior to laying out or fabricating associated work. Bring to the architect's attention any deviation from designed conditions and field conditions prior to ordering materials and installing work, and cooperate with architect to modify such conditions at no additional cost to the owner, architect or architect's consultants. Shop details must be submitted to the architect office and reviewed by the architect prior to ordering materials, fabrication and delivery to the job site, unless otherwise noted. The architect's review of shop details does not constitute an approval of the details. Scott + Cormia Architecture and Interiors, LLC, in the event of unauthorized use of these documents by a third party shall hold Scott + Cormia Architecture and Interiors, LLC harmless and agrees to remunerate Scott + Cormia Architecture and Interiors, LLC for such use in an amount equal to the original fee for the original documents, plus legal fees, court costs, collection fees and other costs.
3/19/2015 5:24:22 PM

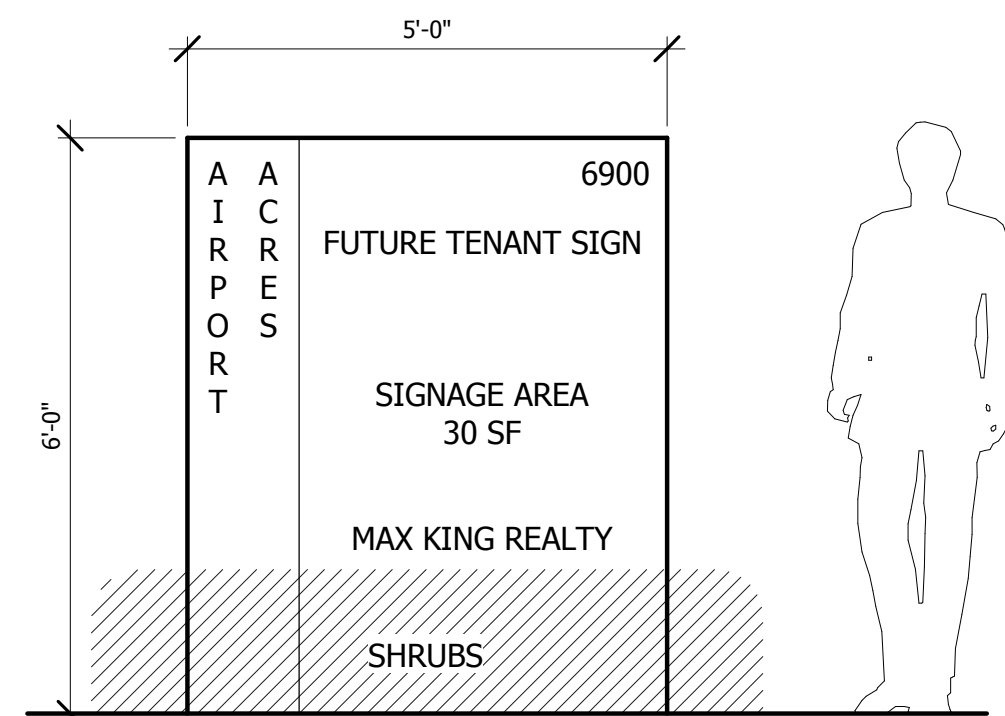


9 FUTURE TENANT MONUMENT SIGN
SCALE: 1/2" = 1'-0"

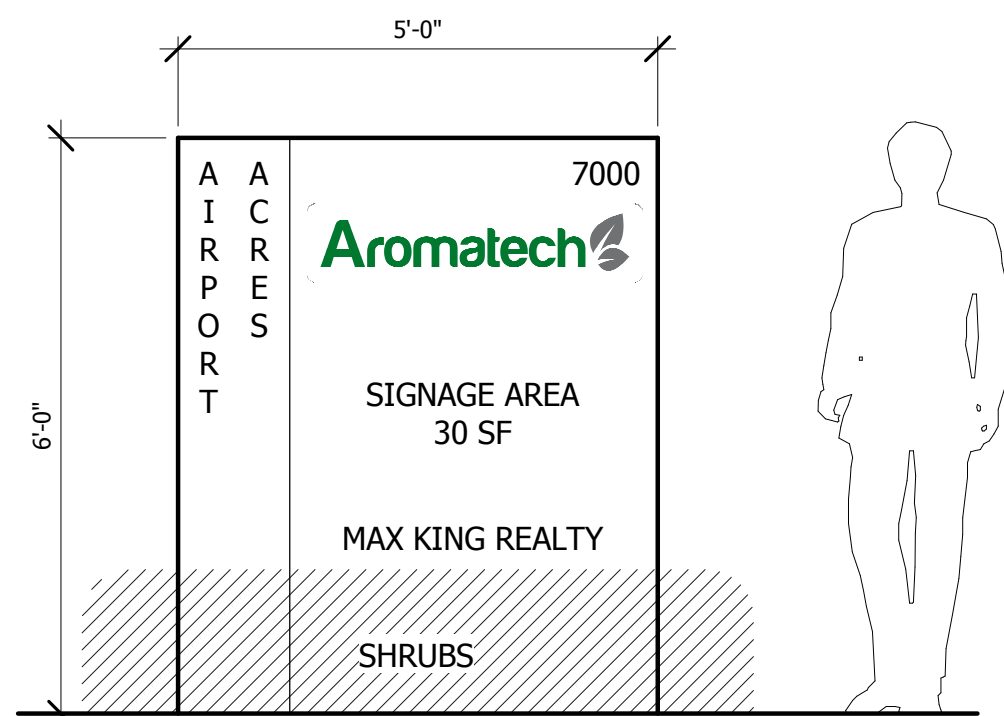


8 AROMATECH MONUMENT SIGN
SCALE: 1/2" = 1'-0"

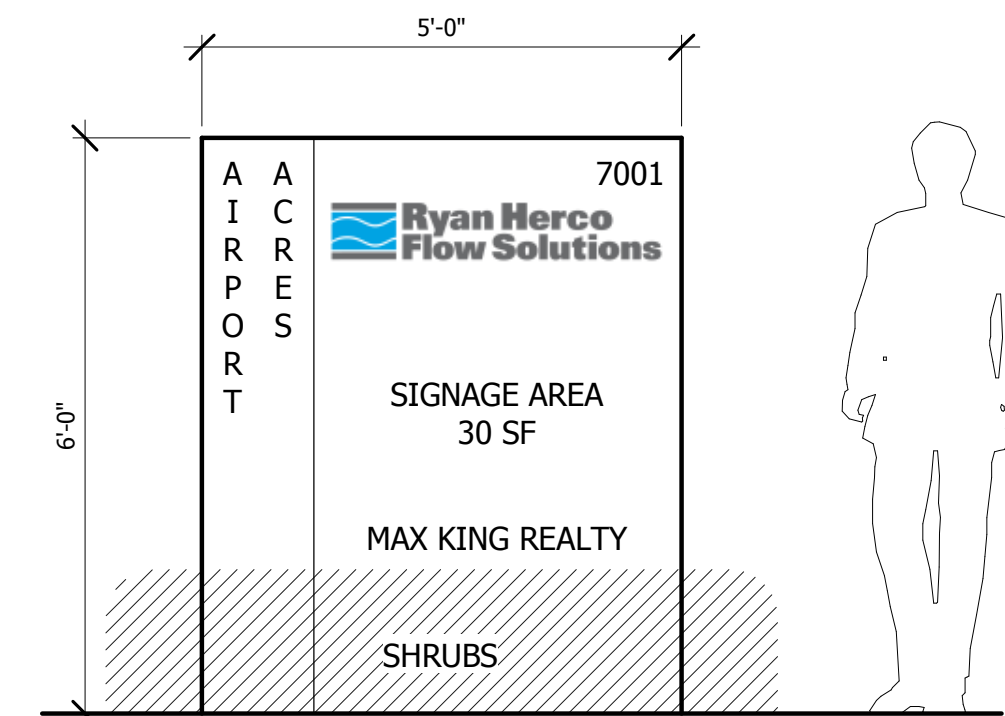

7 RYAN HERCO MONUMENT SIGN
SCALE: 1/2" = 1'-0"

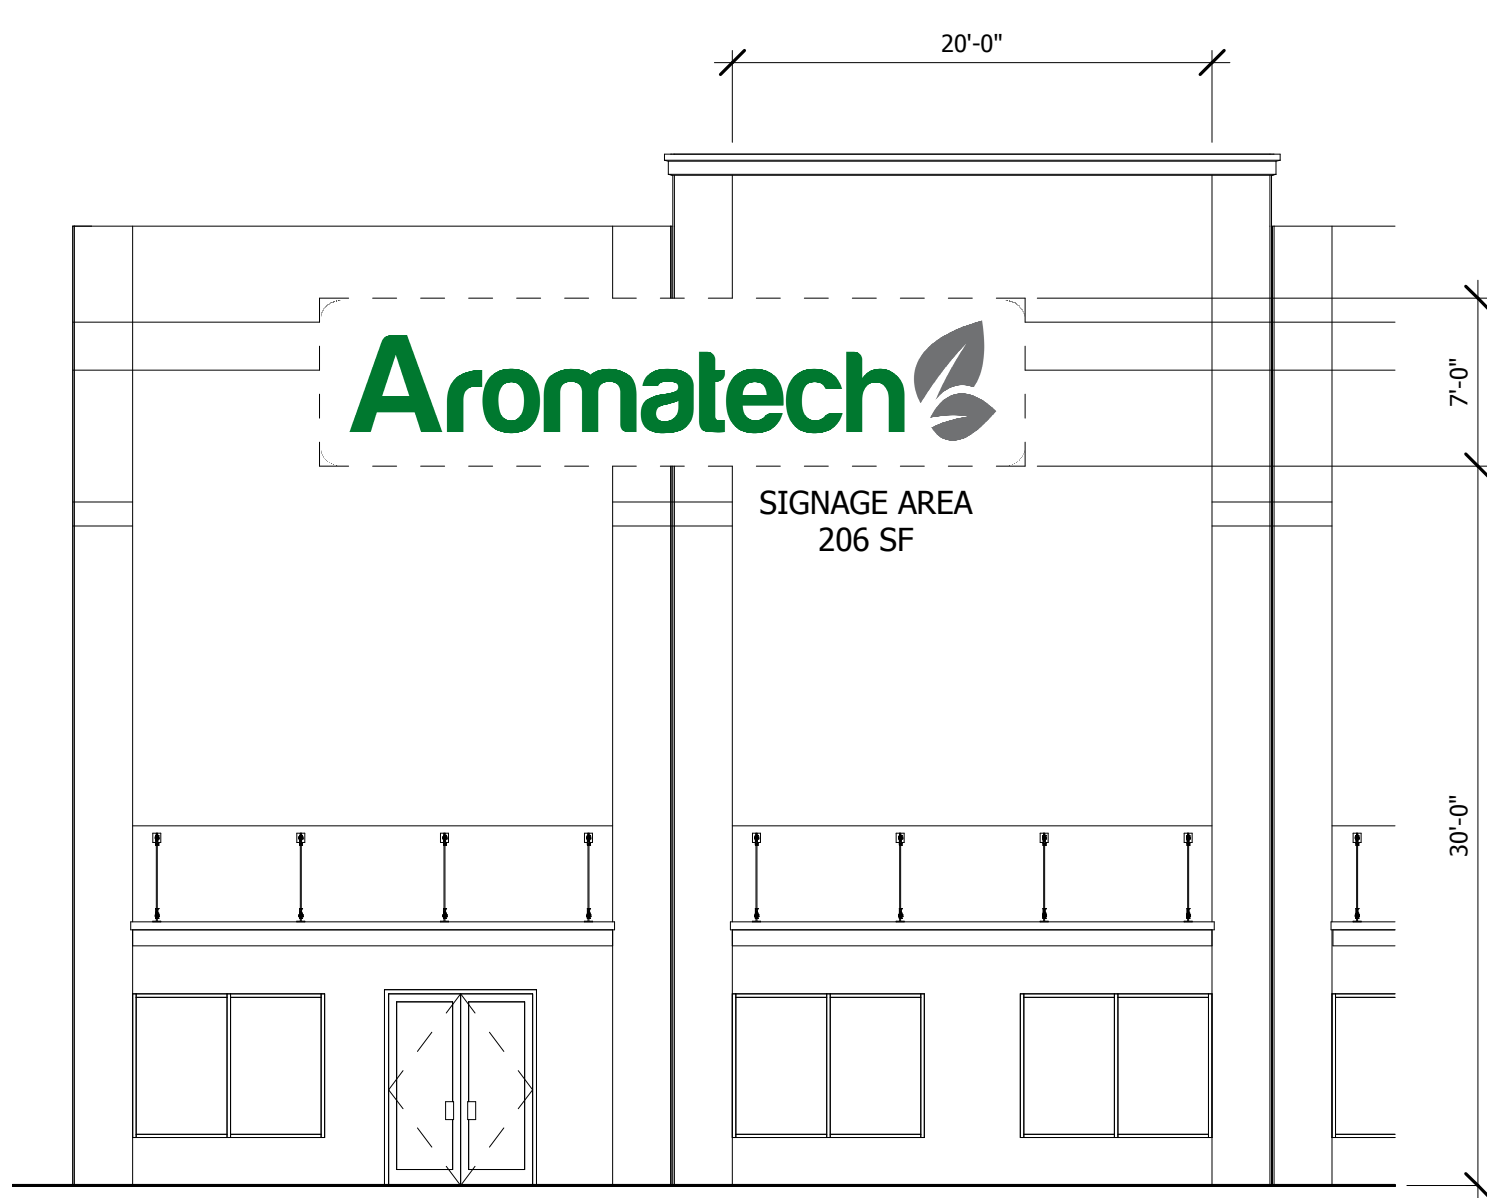


6 AROMATECH SIGNAGE
SCALE: 1/8" = 1'-0"

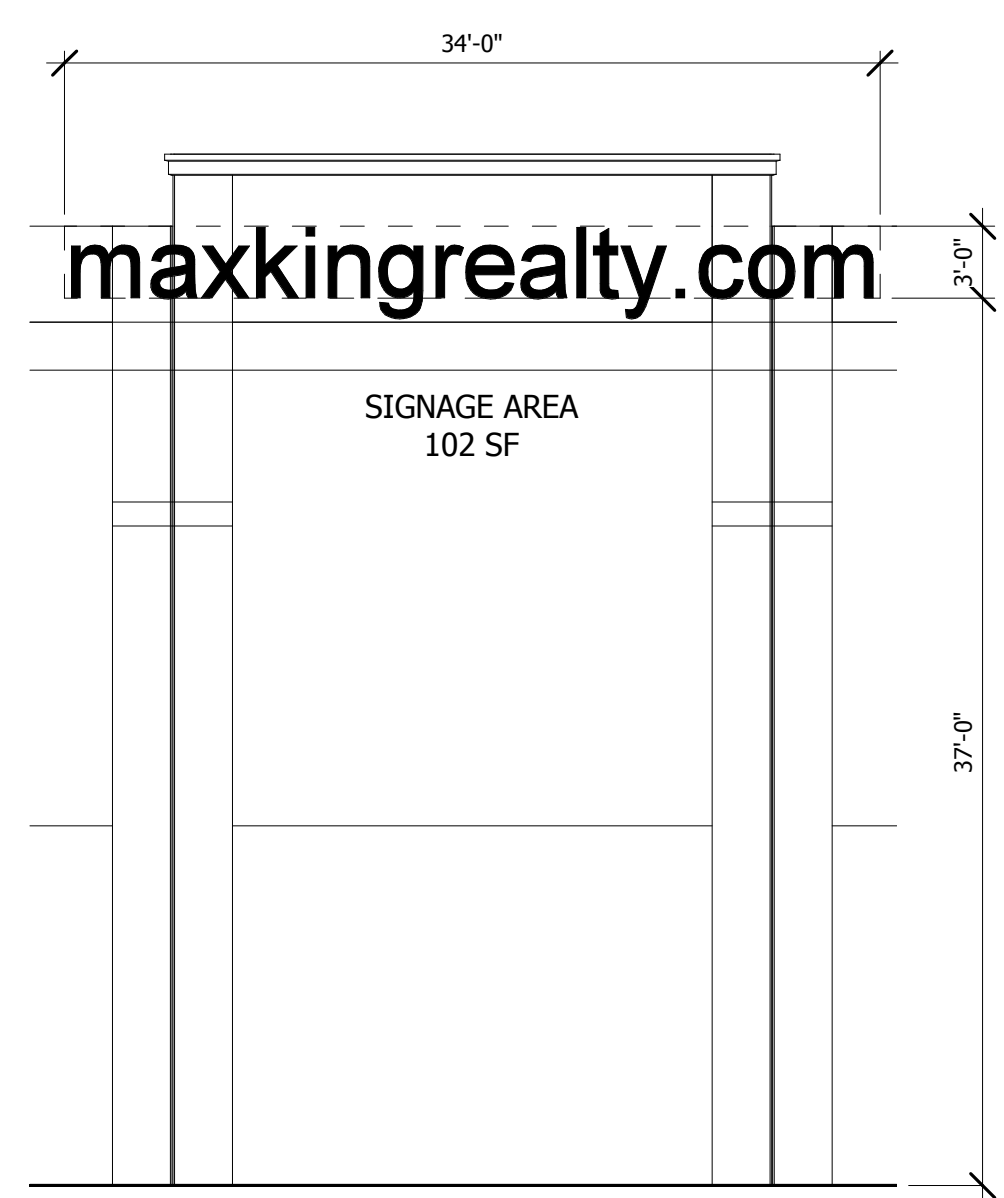


5 MAX KING REALTY SIGNAGE
SCALE: 1/8" = 1'-0"




4 RYAN HERCO SIGNAGE
SCALE: 1/8" = 1'-0"

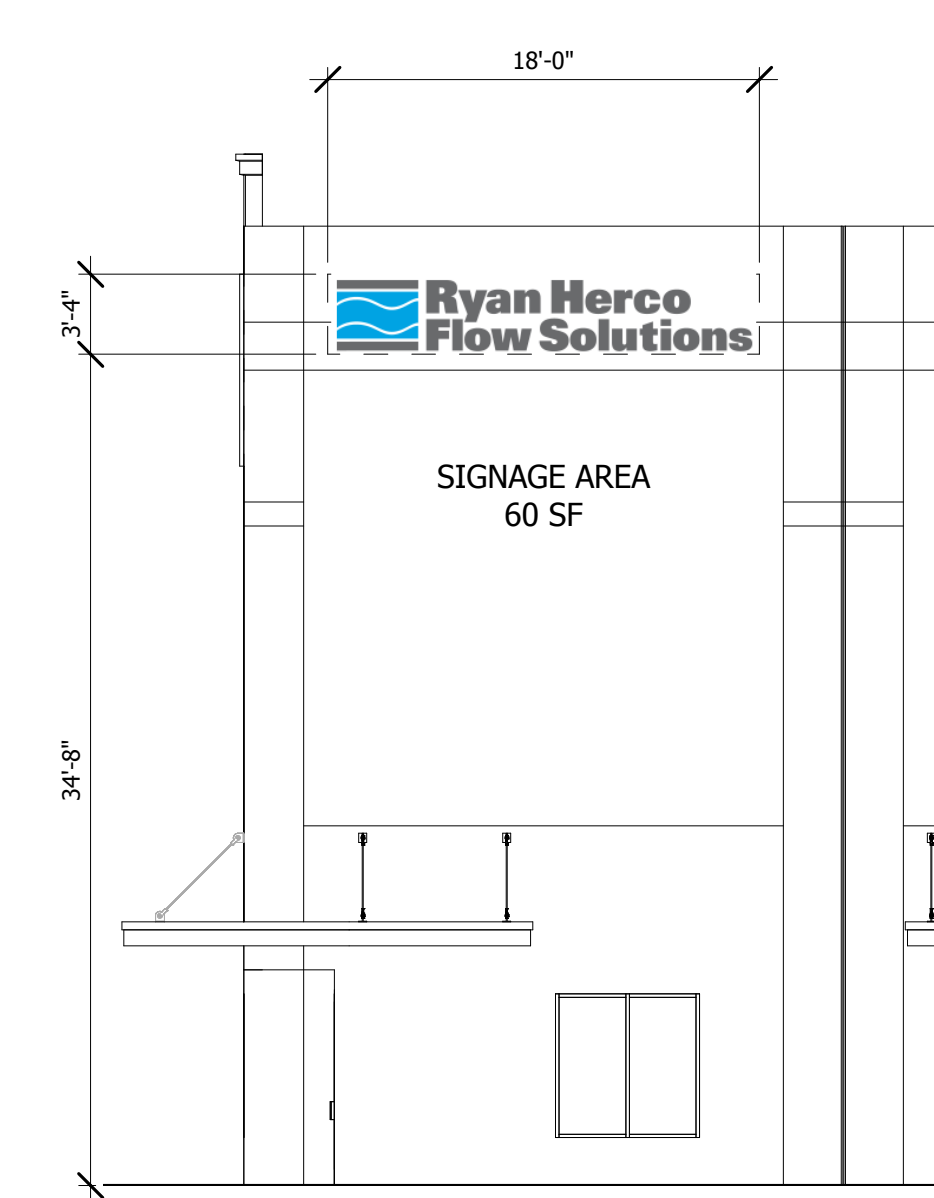

3 RYAN HERCO SIGNAGE - EAST WALL
SCALE: 1/8" = 1'-0"

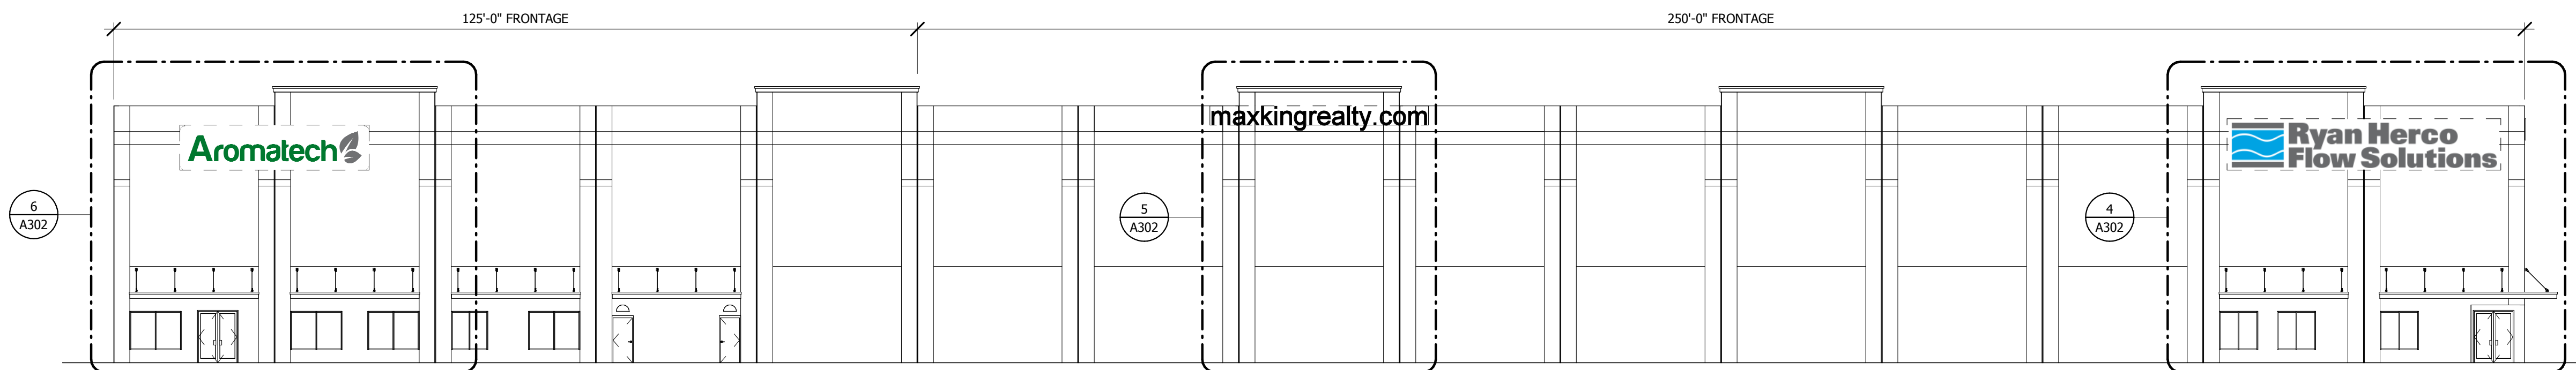

2 BUILDING FRONTAGE - MCCOY ROAD
SCALE: 1/16" = 1'-0"

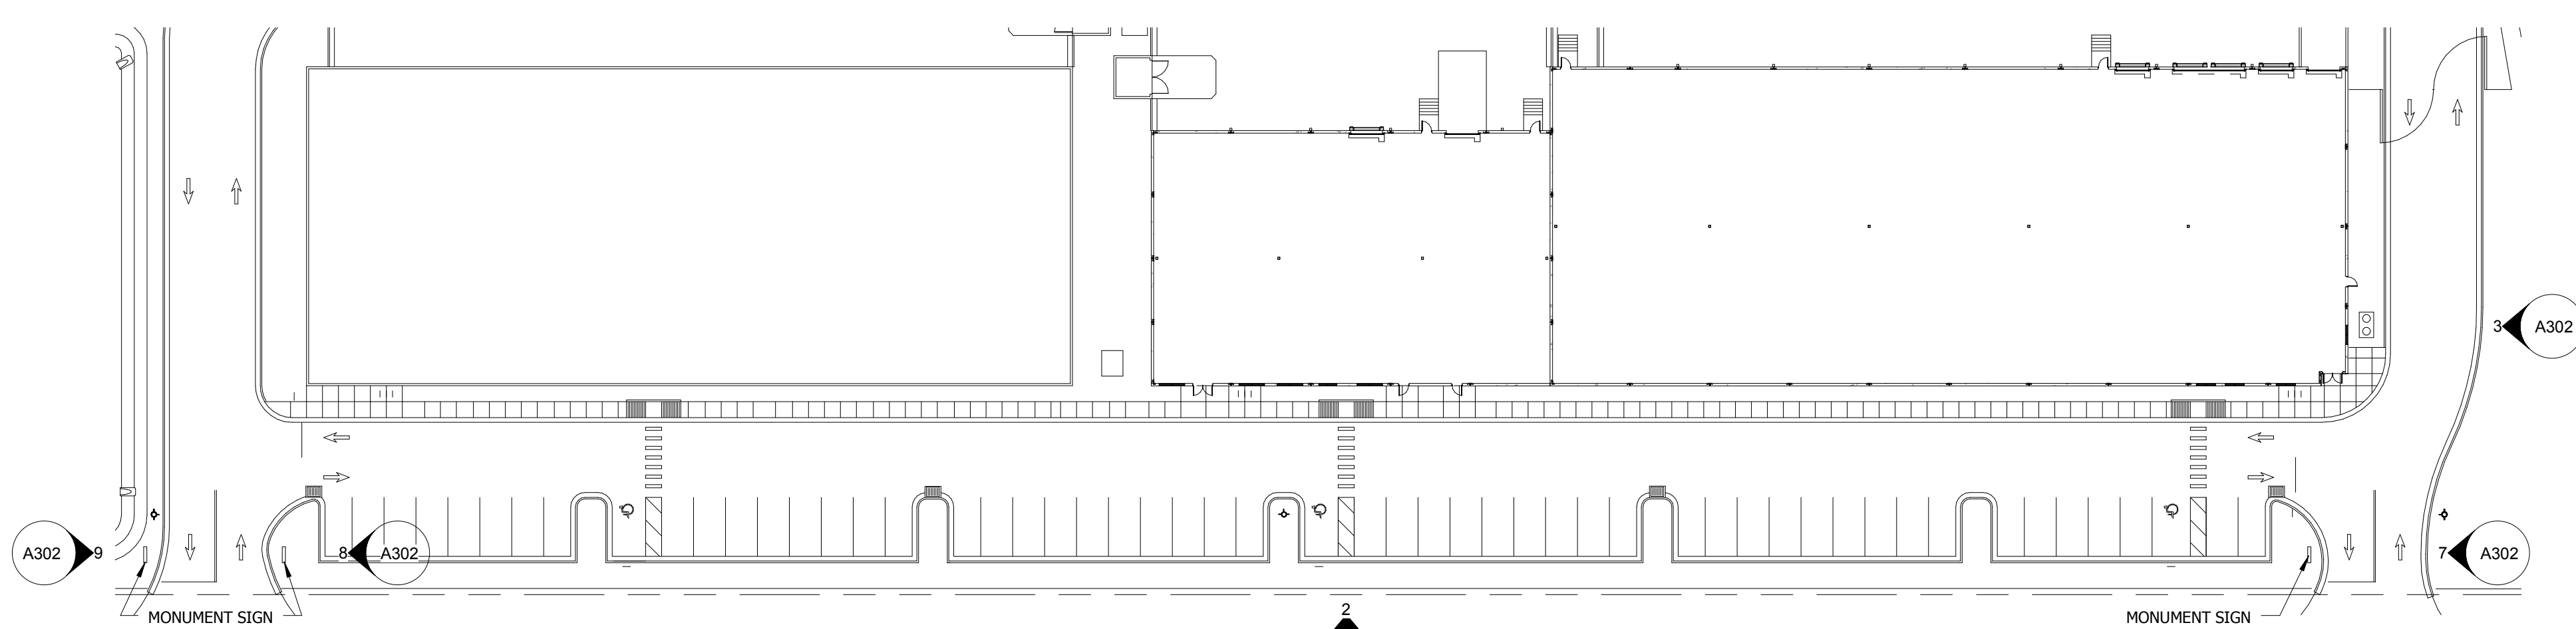

1 SIGNAGE PLAN
SCALE: 1" = 40'-0"

project

AIRPORT ACRES
SHELL BUILDING
MCCOY ROAD
ORLANDO, FL 32822

client approval

CLIENT: _____
DATE: _____
SIGNATURE (OWNER'S CLIENT REVIEW AND APPROVAL OF CHANGES AS SHOWN)

seal

Matthew D. Cormia, AIA
FL. REG. # AR92227
2015 MAR 23

submissions

S#	DATE	DESCRIPTION
1	2015 MAR 23	TRC SUBMITTAL

drawing info
PROJECT # : 15011
DRAWN BY : JK, SS
CHECKED BY : MDC
ISSUE DATE : 2015 MAR 23
sheet number
MASTER SIGN PLAN

A302